


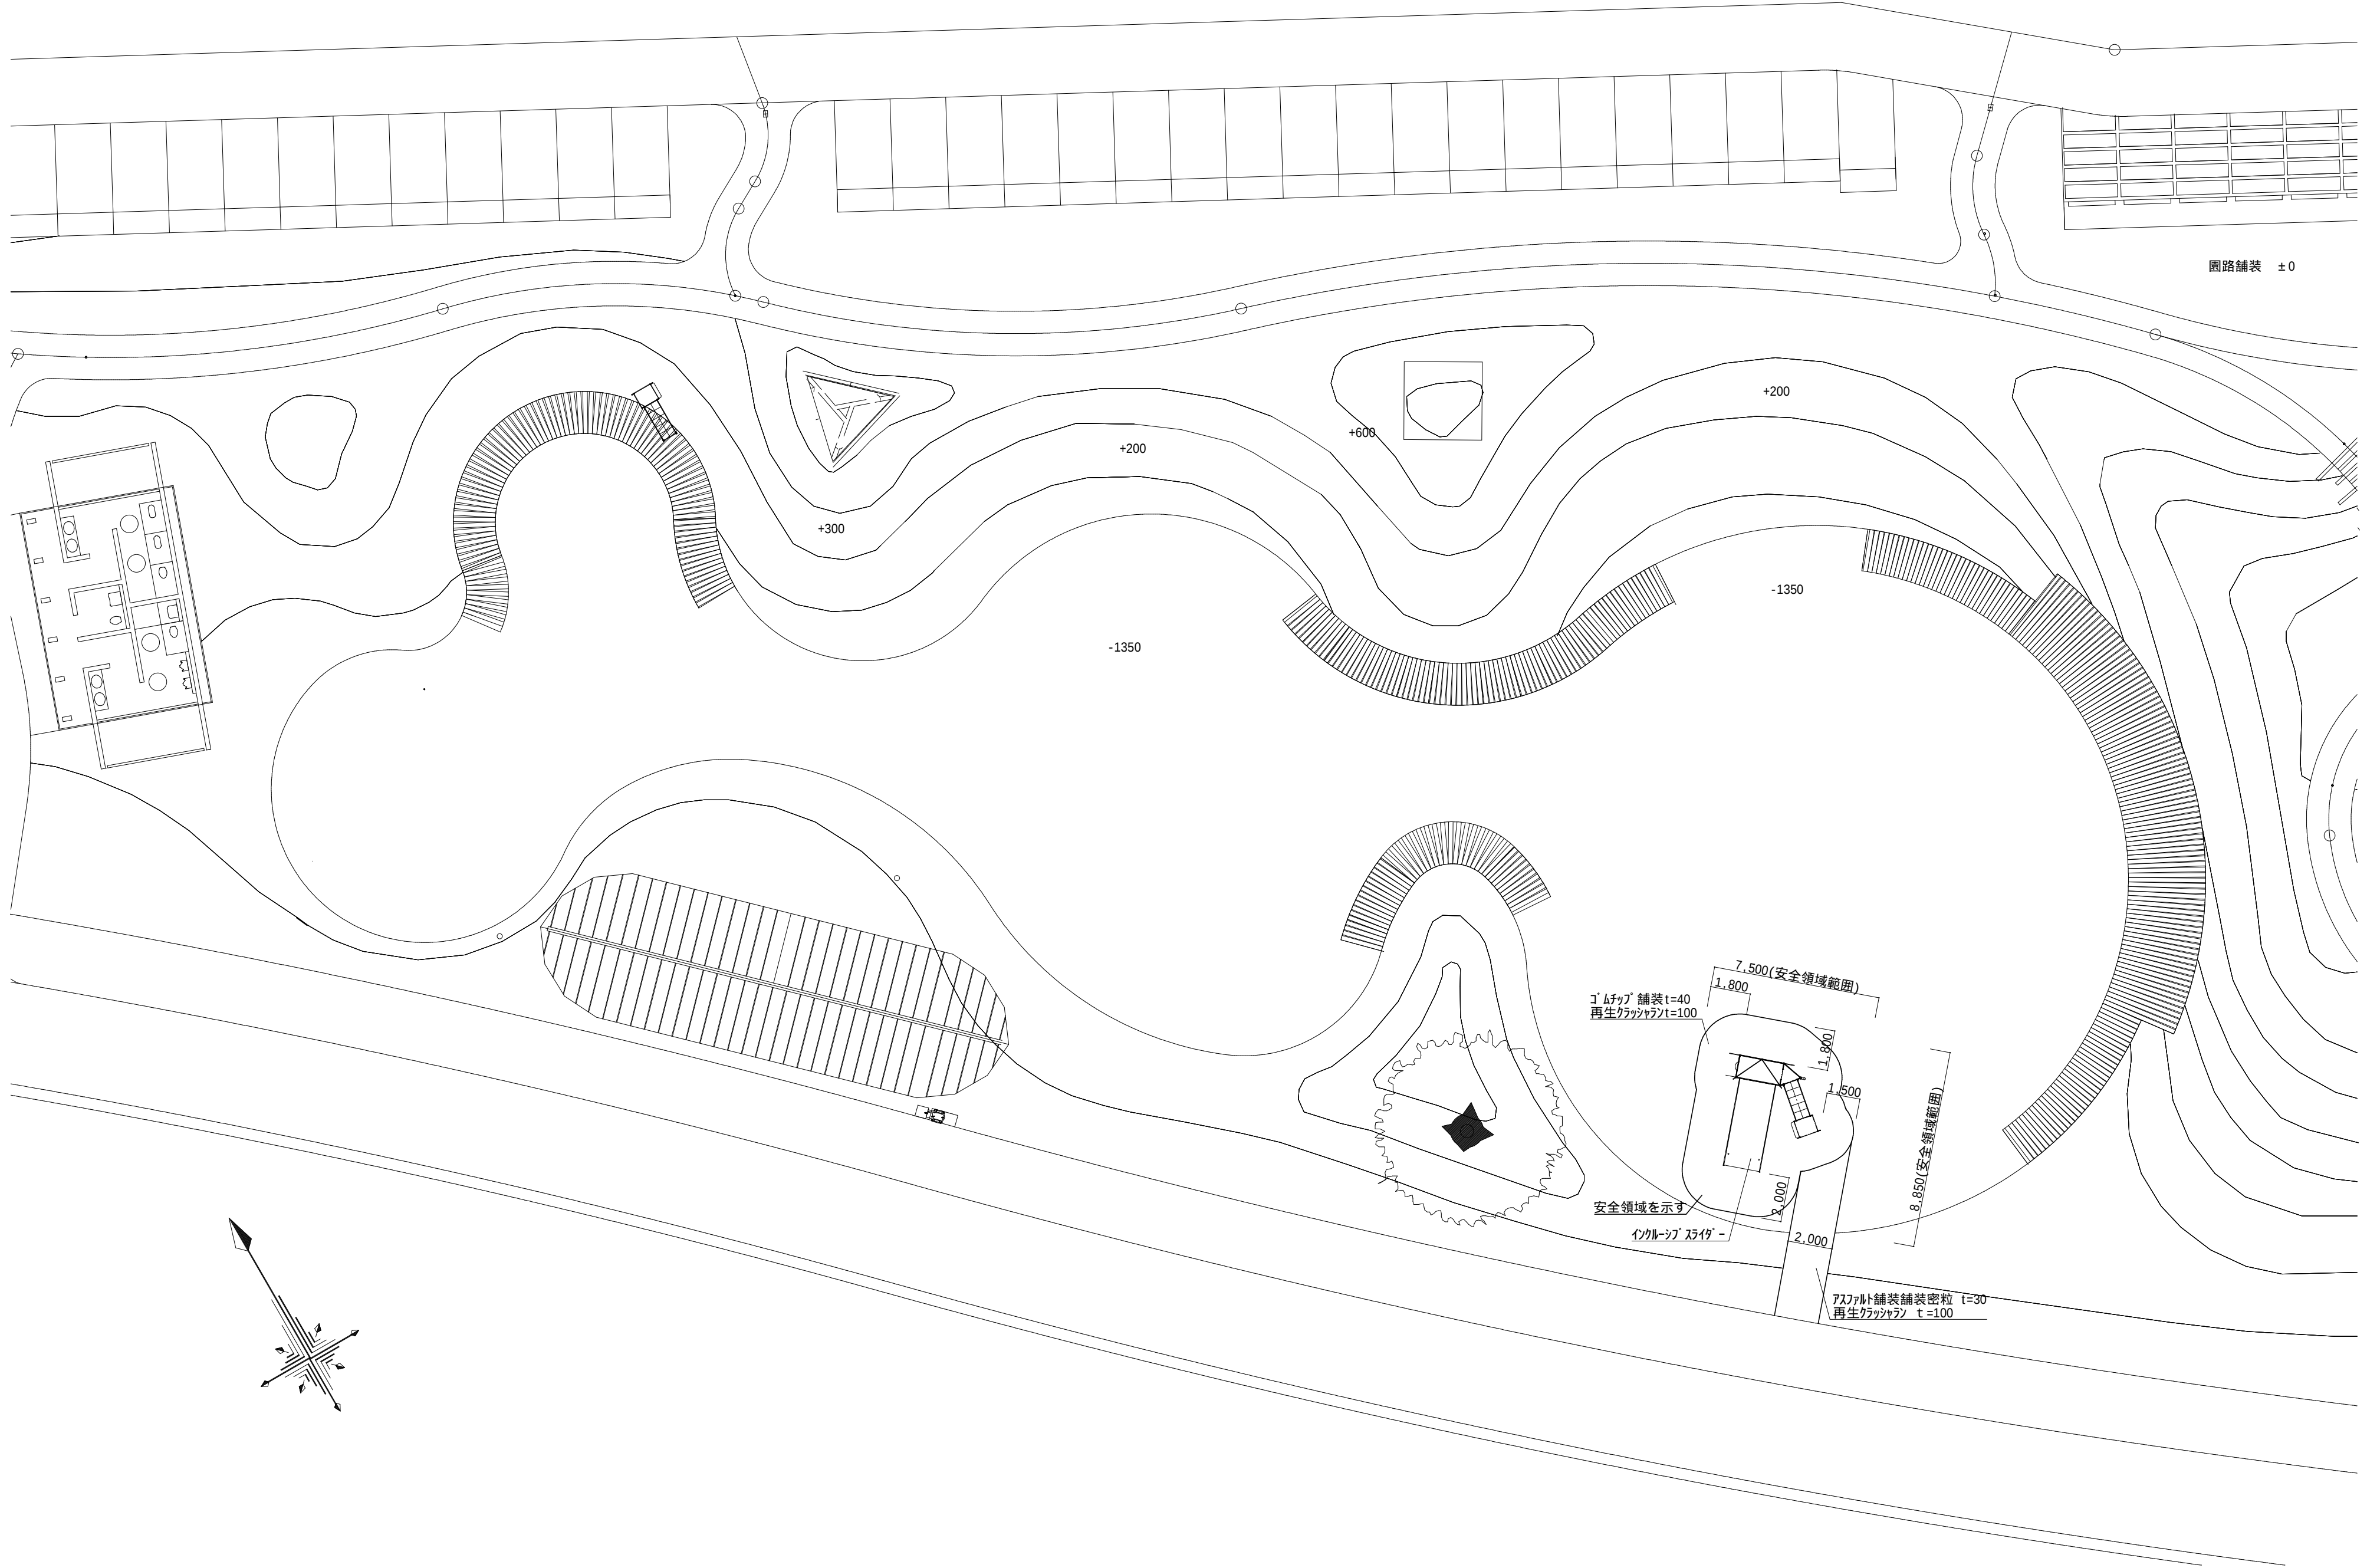

配置図 S=1/200

